


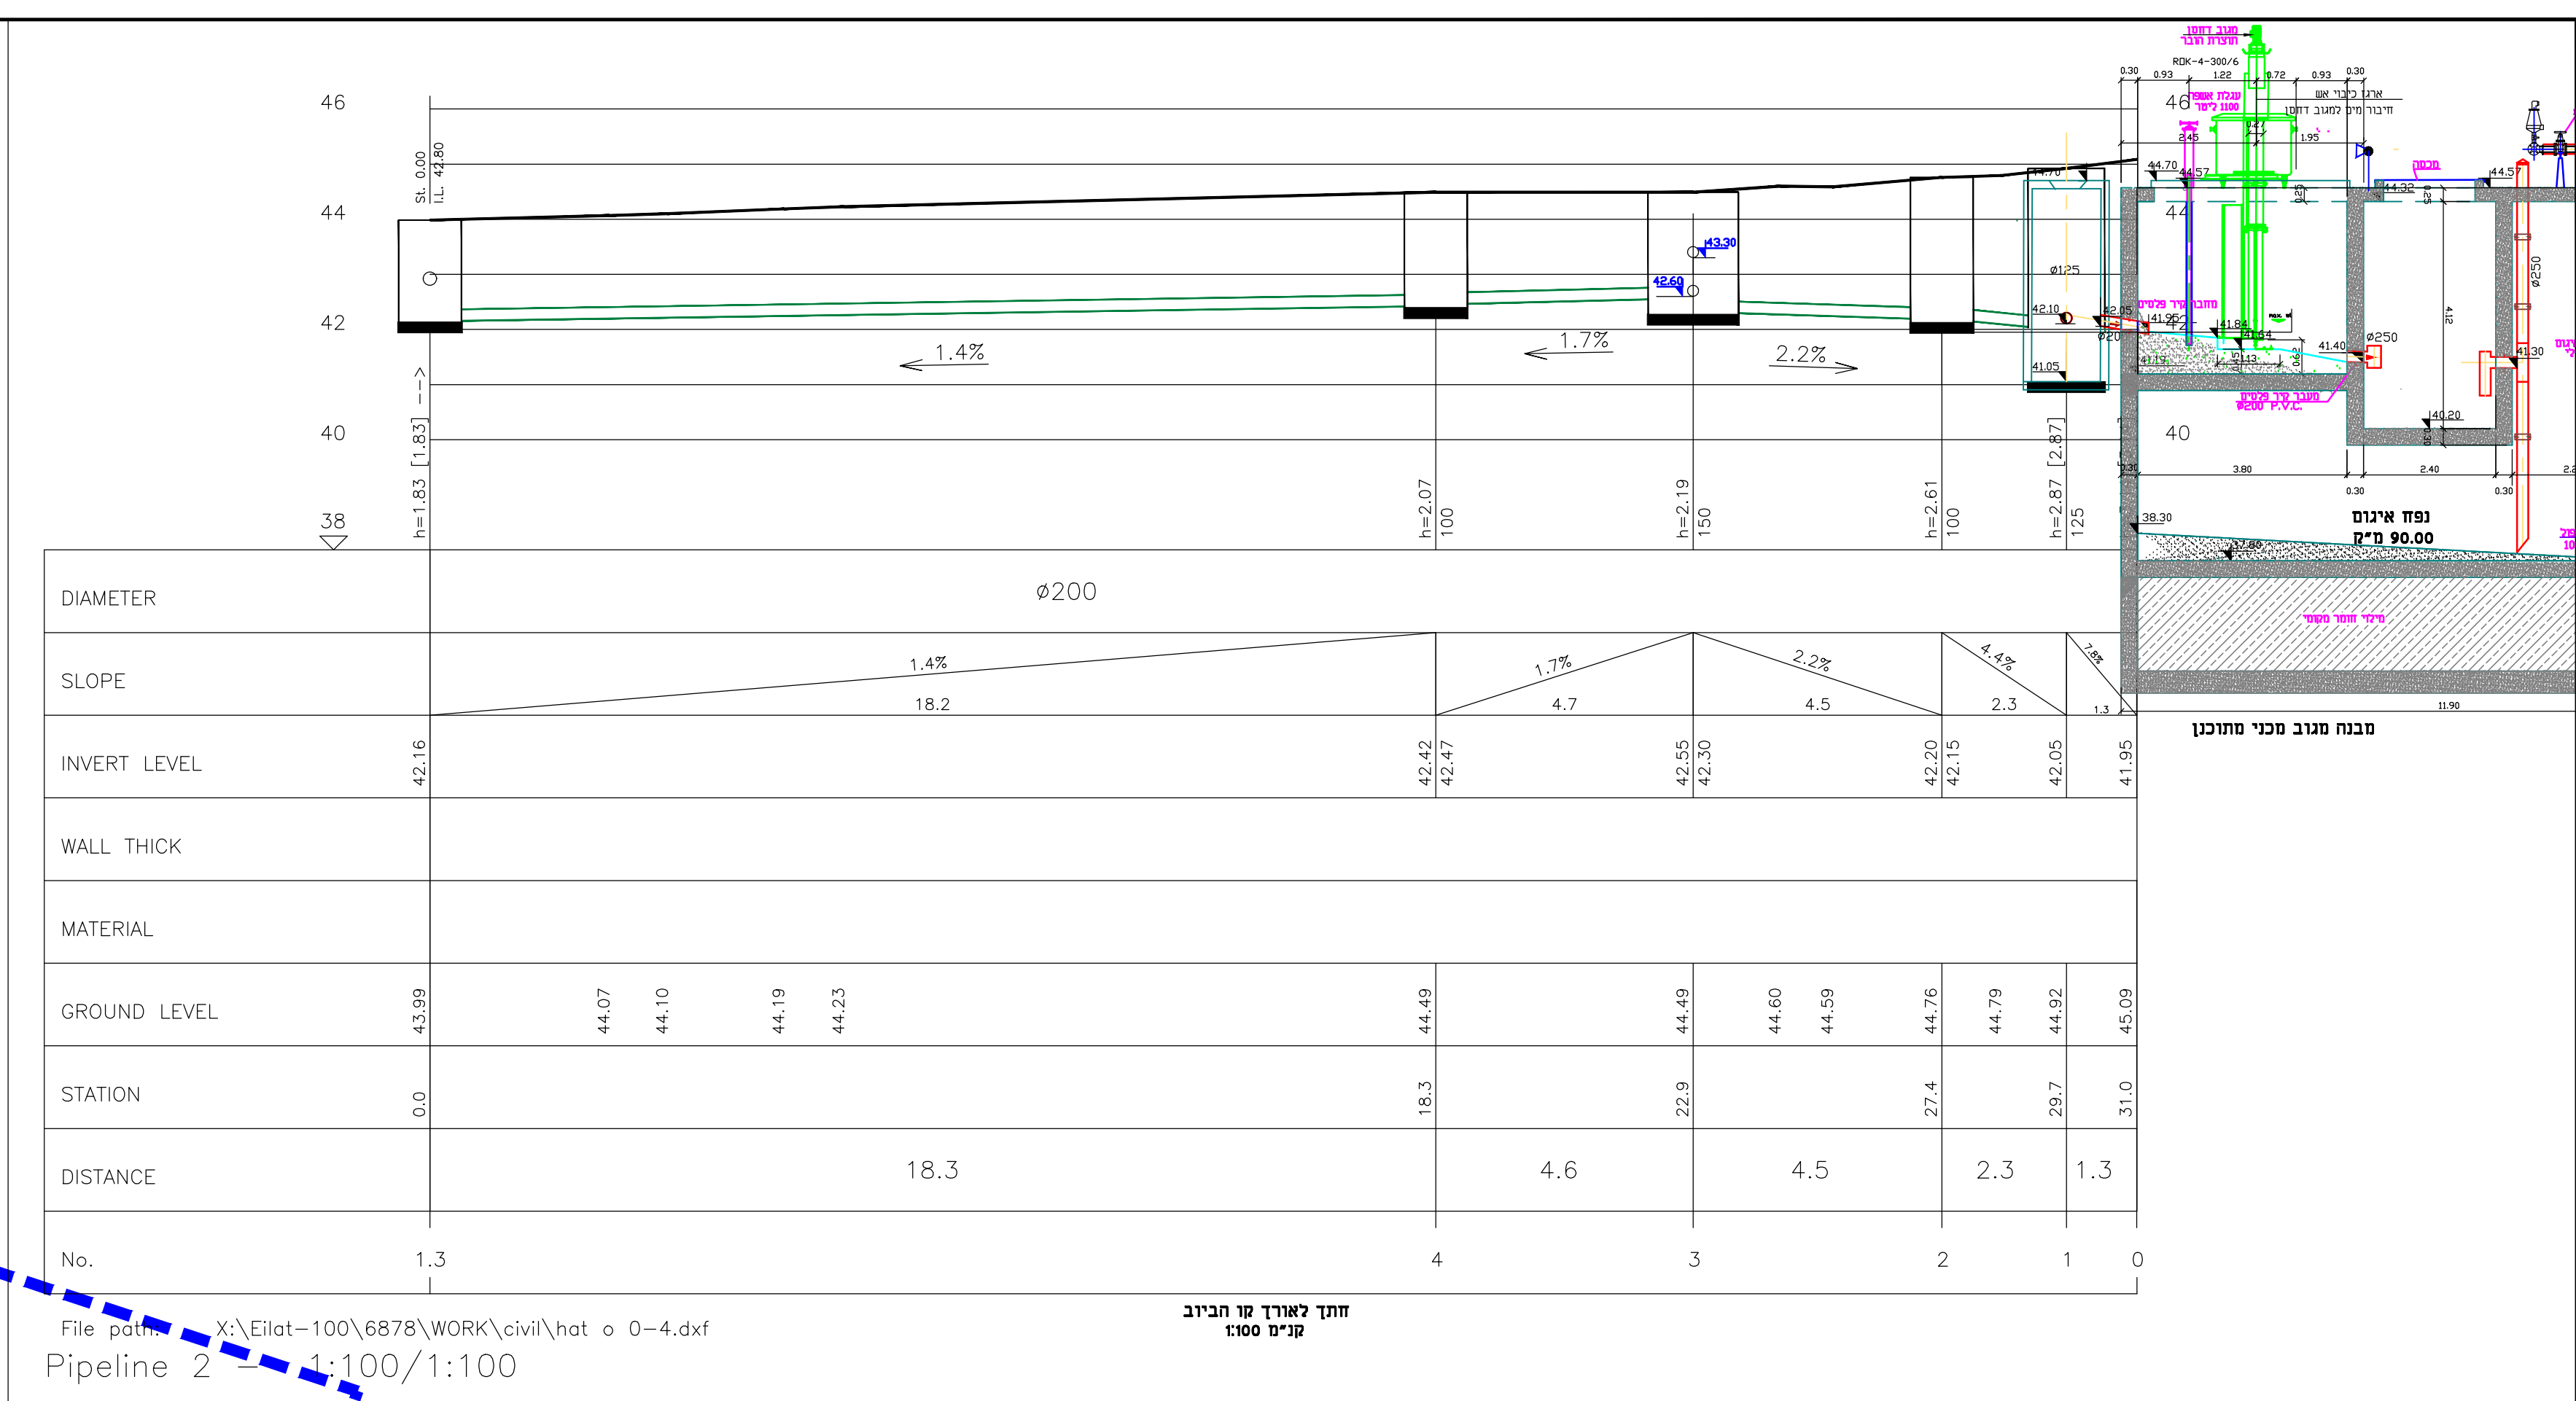

DIAMETER	Ø200									
GROUND LEVEL	44.07									
DISTANCE	18.3									

No.	1	2	3	4
File path	X:\Eilat-100\6878\WORK\civil\hatat o 0-4.dxf			
Pipeline 2	1-100/1:100			